

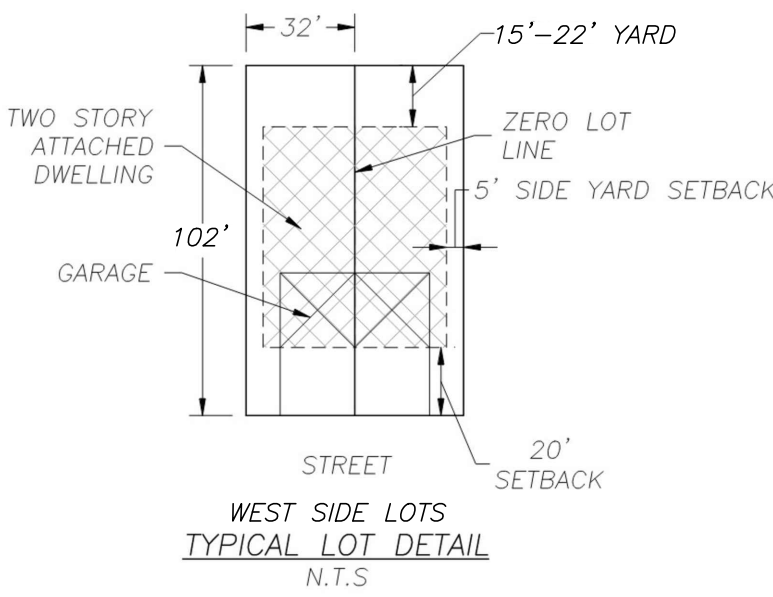


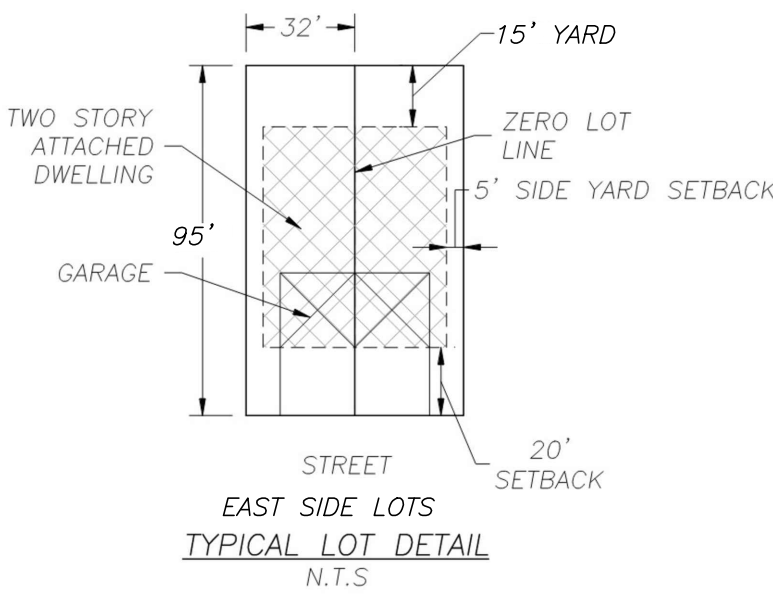

SITE DATA:

TOTAL AREA: 4.26 AC±
TRACT 2A-1B1: 0.80 AC±
TRACT 2A-1B2: 3.46 AC±

ZONING: R-12
NUMBER OF LOTS: 28 LOTS
LOT COVERAGE: XXX%
OPEN SPACE: XXX AC±

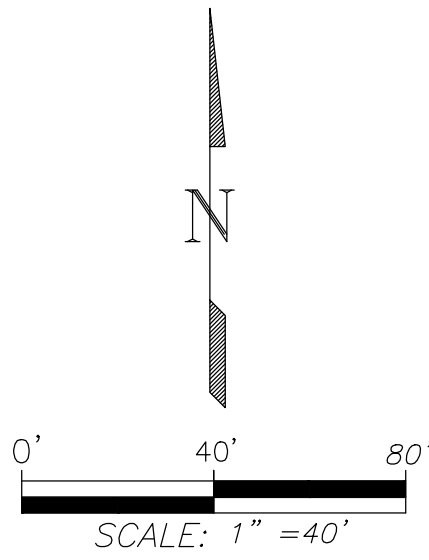

Civil Design Group

P.O. Box 24154, Santa Fe, NM 87502
E-Mail: pearl@cdg-nm.com
Phone: 575-571-5164

AE

ATENCIO ENGINEERING, INC.
CONSULTING CIVIL ENGINEERS

4434 VALVERDE COURT
P.O. BOX 20364
COLORADO CITY, CO 81019

57 VENTERO RD
P.O. BOX 143
AMALIA, NM 87512

OFFICE: (719) 676-2551

REVISIONS	
DATE	DESCRIPTION

PRELIMINARY

FOR REVIEW & COMMENTS

	DATE
DESIGN: PLB	05/01/26
DRAFTED: PLB	05/01/26
APPROVAL: AMA	05/01/26
SCALE: AS SHOWN	
SHEET SIZE: 24 x 36	
FILE: 150-26-02_4141 Lucia lane_REV 1.dwg	
PROJECT NUMBER: 150-26-02	
CLIENT CONTACT INFO:	

SITE LOCATION:

4141 CALLE LUCIA LANE
SANTA FE, NM 87507

PROJECT NAME:

XXXXXX
XXXX

SHEET TITLE:

PRELIMINARY
SITE PLAN

SHEET NO: